

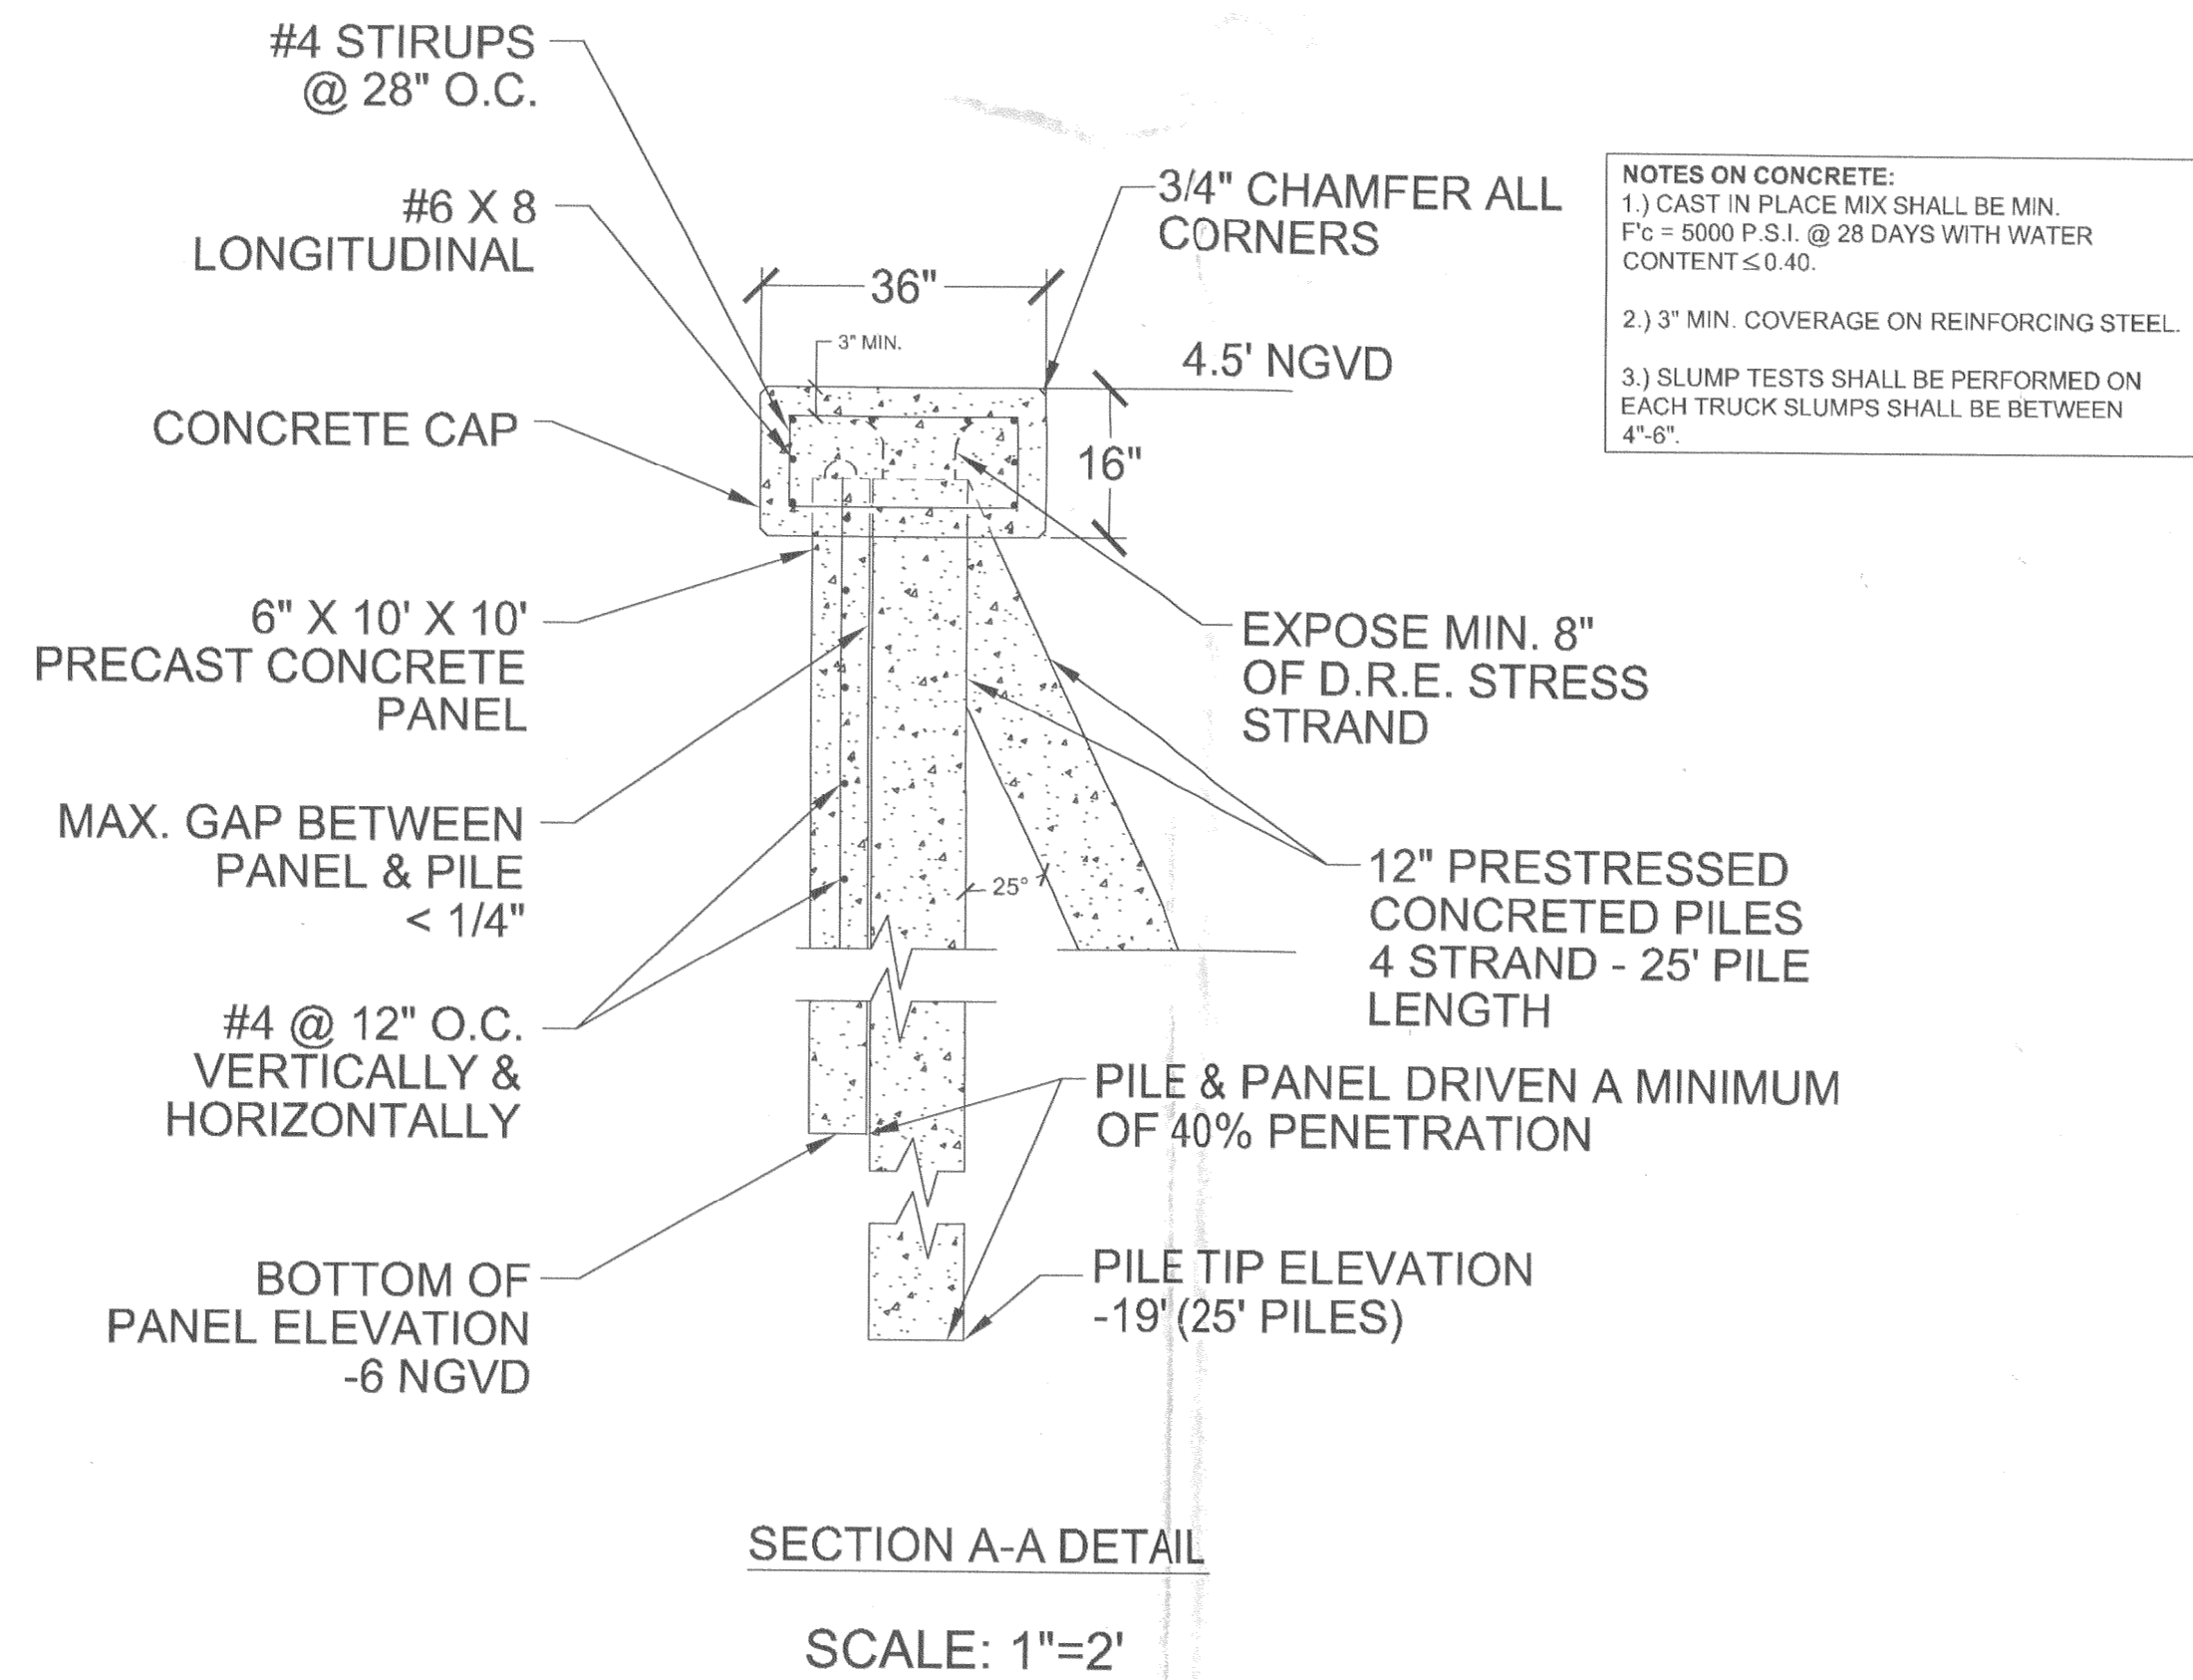
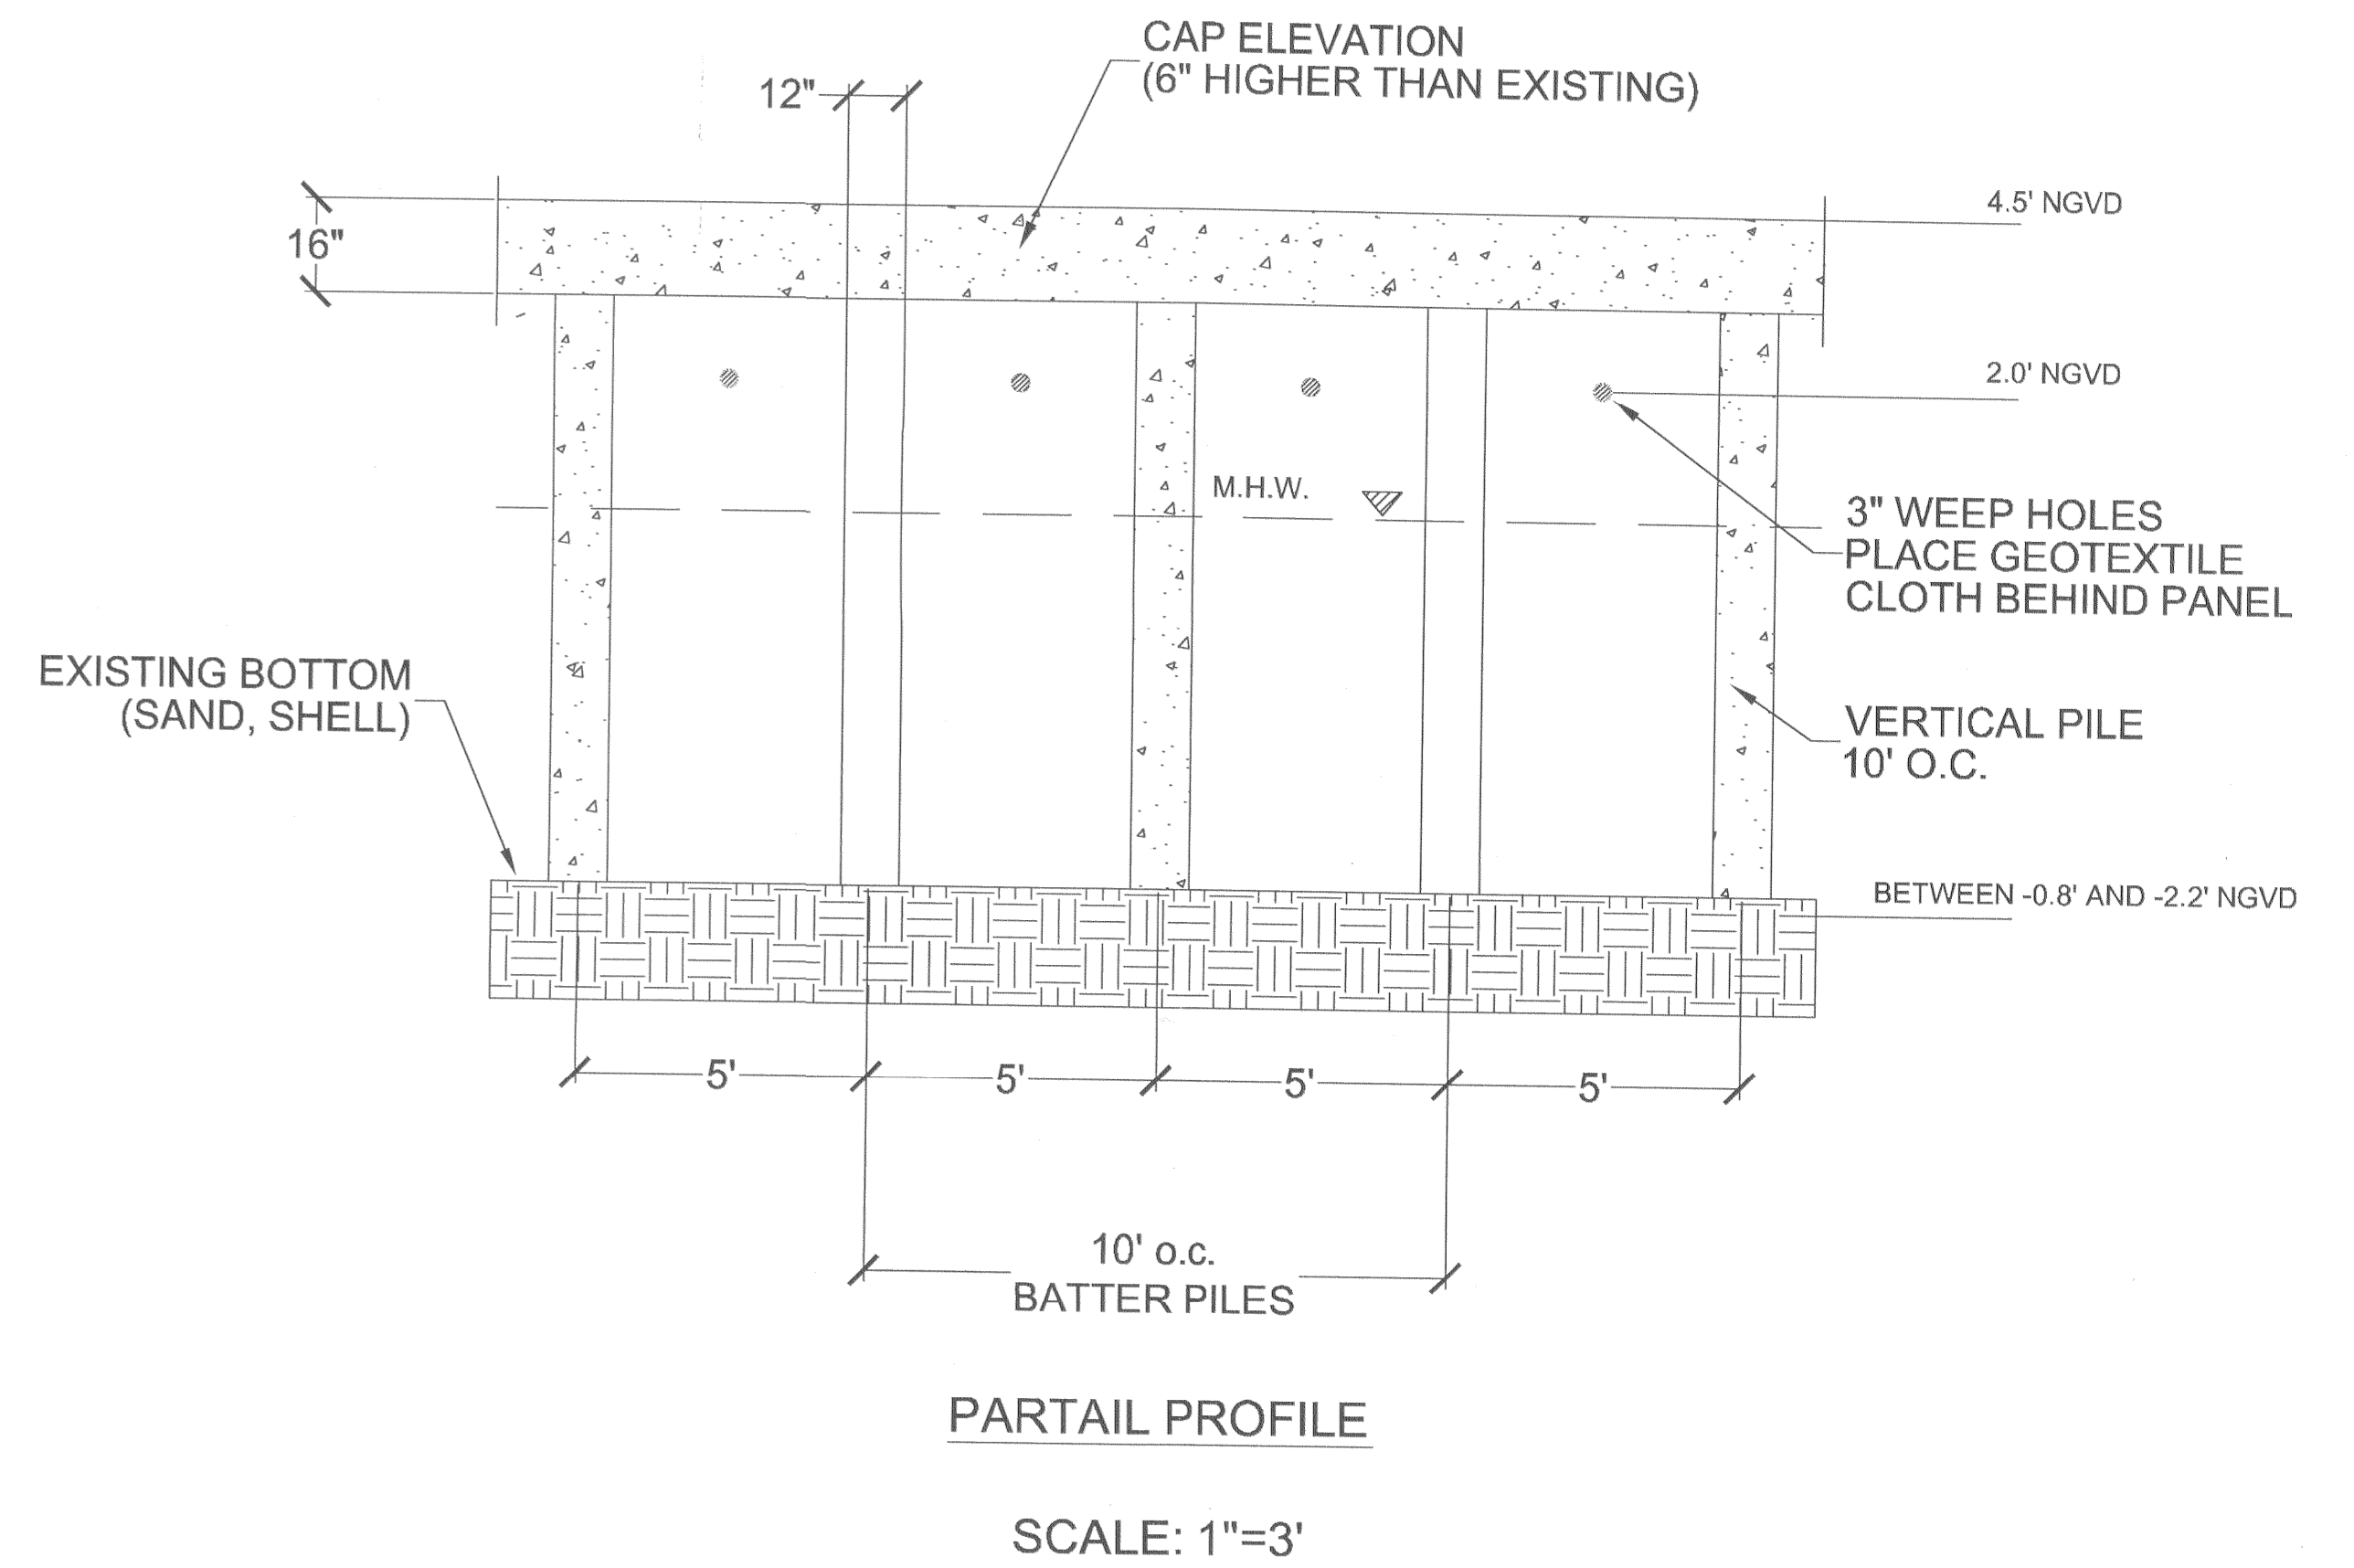


WALKDOWN INFORMATION		TECHNICAL ACCEPTANCE	
AS-BUILT INFORMATION	DATE	ENGINEERING ORGANIZATION	DATE

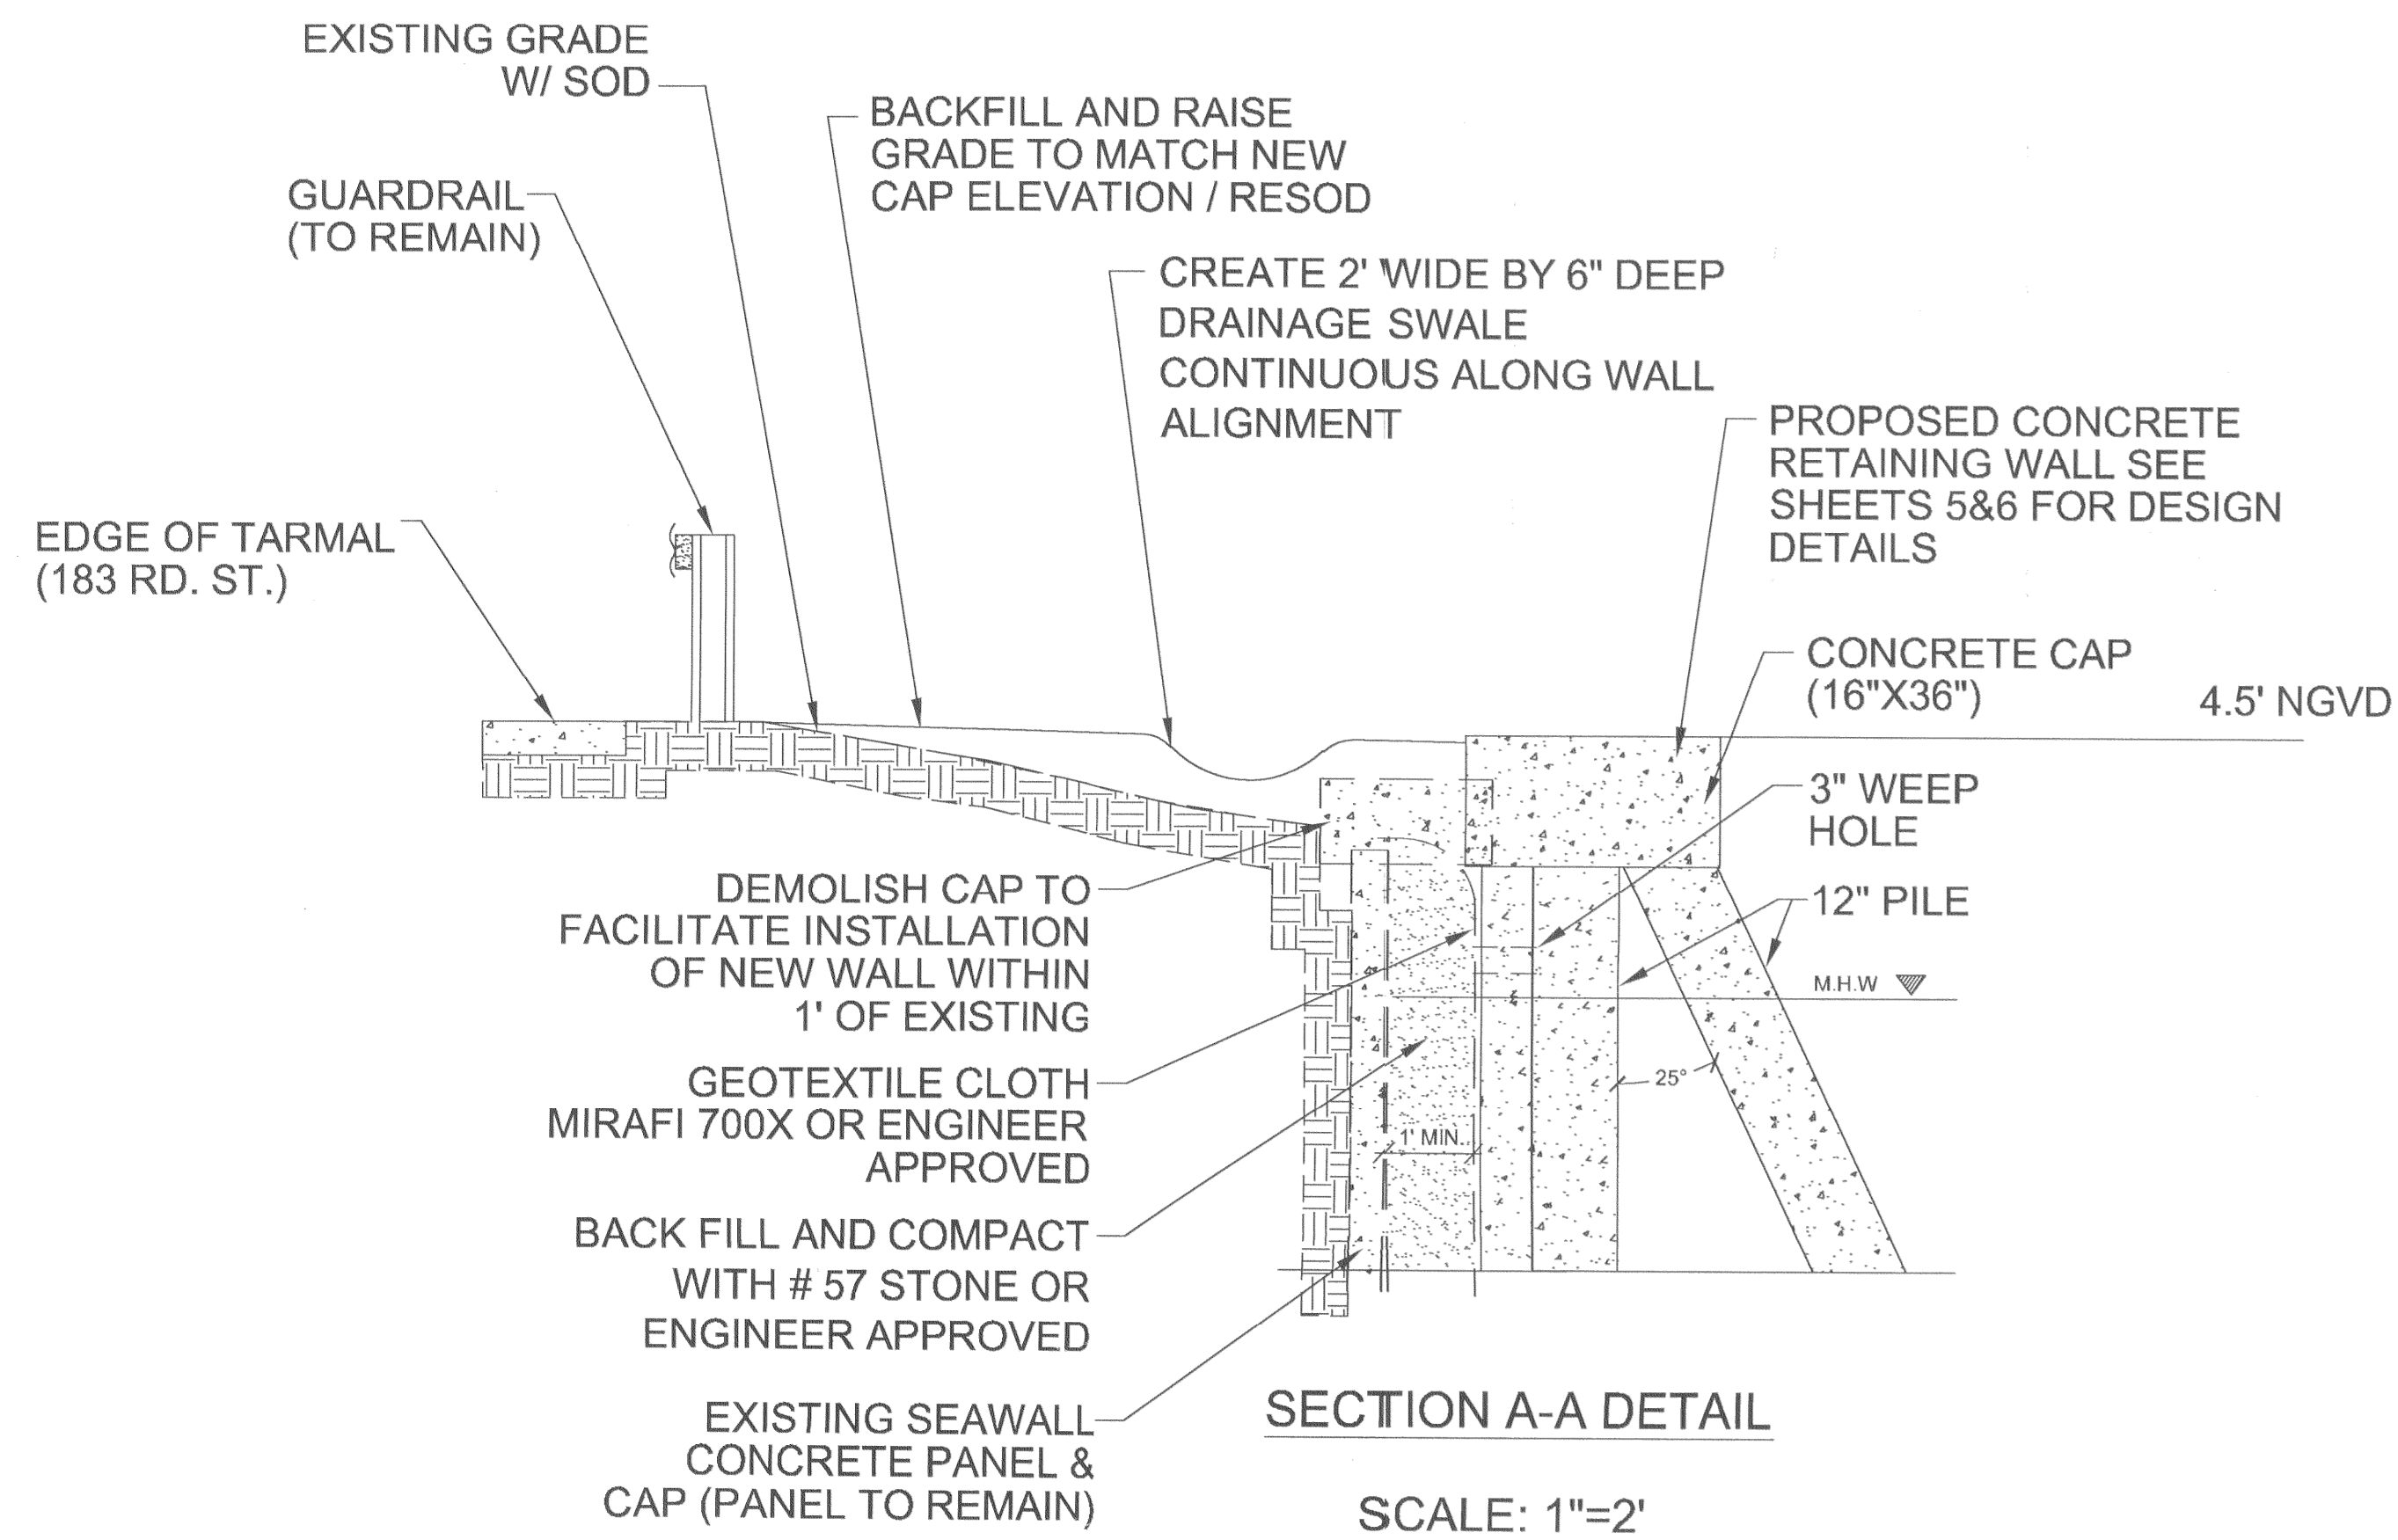

NOTES ON CONCRETE:
 1.) CAST IN PLACE MIX SHALL BE MIN. F_c = 5000 P.S.I. @ 28 DAYS WITH WATER CONTENT ≤ 0.40.
 2.) 3" MIN. COVERAGE ON REINFORCING STEEL.
 3.) SLUMP TESTS SHALL BE PERFORMED ON EACH TRUCK SLUMPS SHALL BE BETWEEN 4'-8".

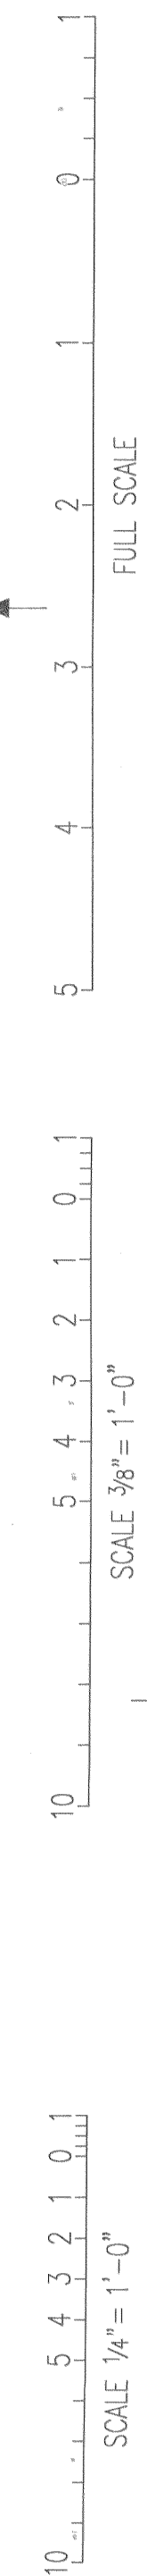

REV	DATE	REVISION DESCRIPTION	BY	CH	COR	APR
1	01-29-03	SUNNY ISLES BUILDING DEPT. & CALVIN, GIORDANO COMMENTS	JW	RJC		RJC


P.E. SEAL

TITLE

SECTION & PROFILE VIEWS
 183 RD ST. SEAWALL RESTORATION

PROJECT NAME

CITY OF SUNNY ISLES BEACH
 SEAWALL REPLACEMENT AND RESTORATION

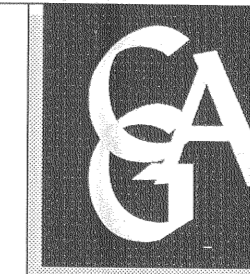

Calvin, Giordano & Associates, Inc.
 Engineers • Surveyors • Planners
 1800 Eller Drive, Suite 600
 Fort Lauderdale, Florida 33316
 Phone: 954 921 7781 Fax: 954 921 8807
CUTCHER & ASSOCIATES INC., COASTAL ENGINEERS
 330 Clematis Street, Suite 214
 West Palm Beach, Florida 33401
 Ph: (561) 832-8121 Fax: (561) 832-6998

CAD FILE NAME	CAD ARCHIVE NAME
SCALE	DRAWING SIZE
SCALE AS SHOWN	D (36 X 24)
REVISION	SHEET
1	3 OF 7
DRAWING NUMBER	
03-034,035,036	

NOTE: NOT TO BE USED FOR CONSTRUCTION UNLESS APPROVED.
 APPROVED: _____ DATE: _____